


420600 000000 420700 000000 420800 000000 420900 000000 421000 000000 421100 000000 421200 000000

**Key**

- Proposed path
- Existing path to be diverted
- ..... Existing path unaffected

Plan to the scale of 1:2500 if printed at A4  
1:2,500

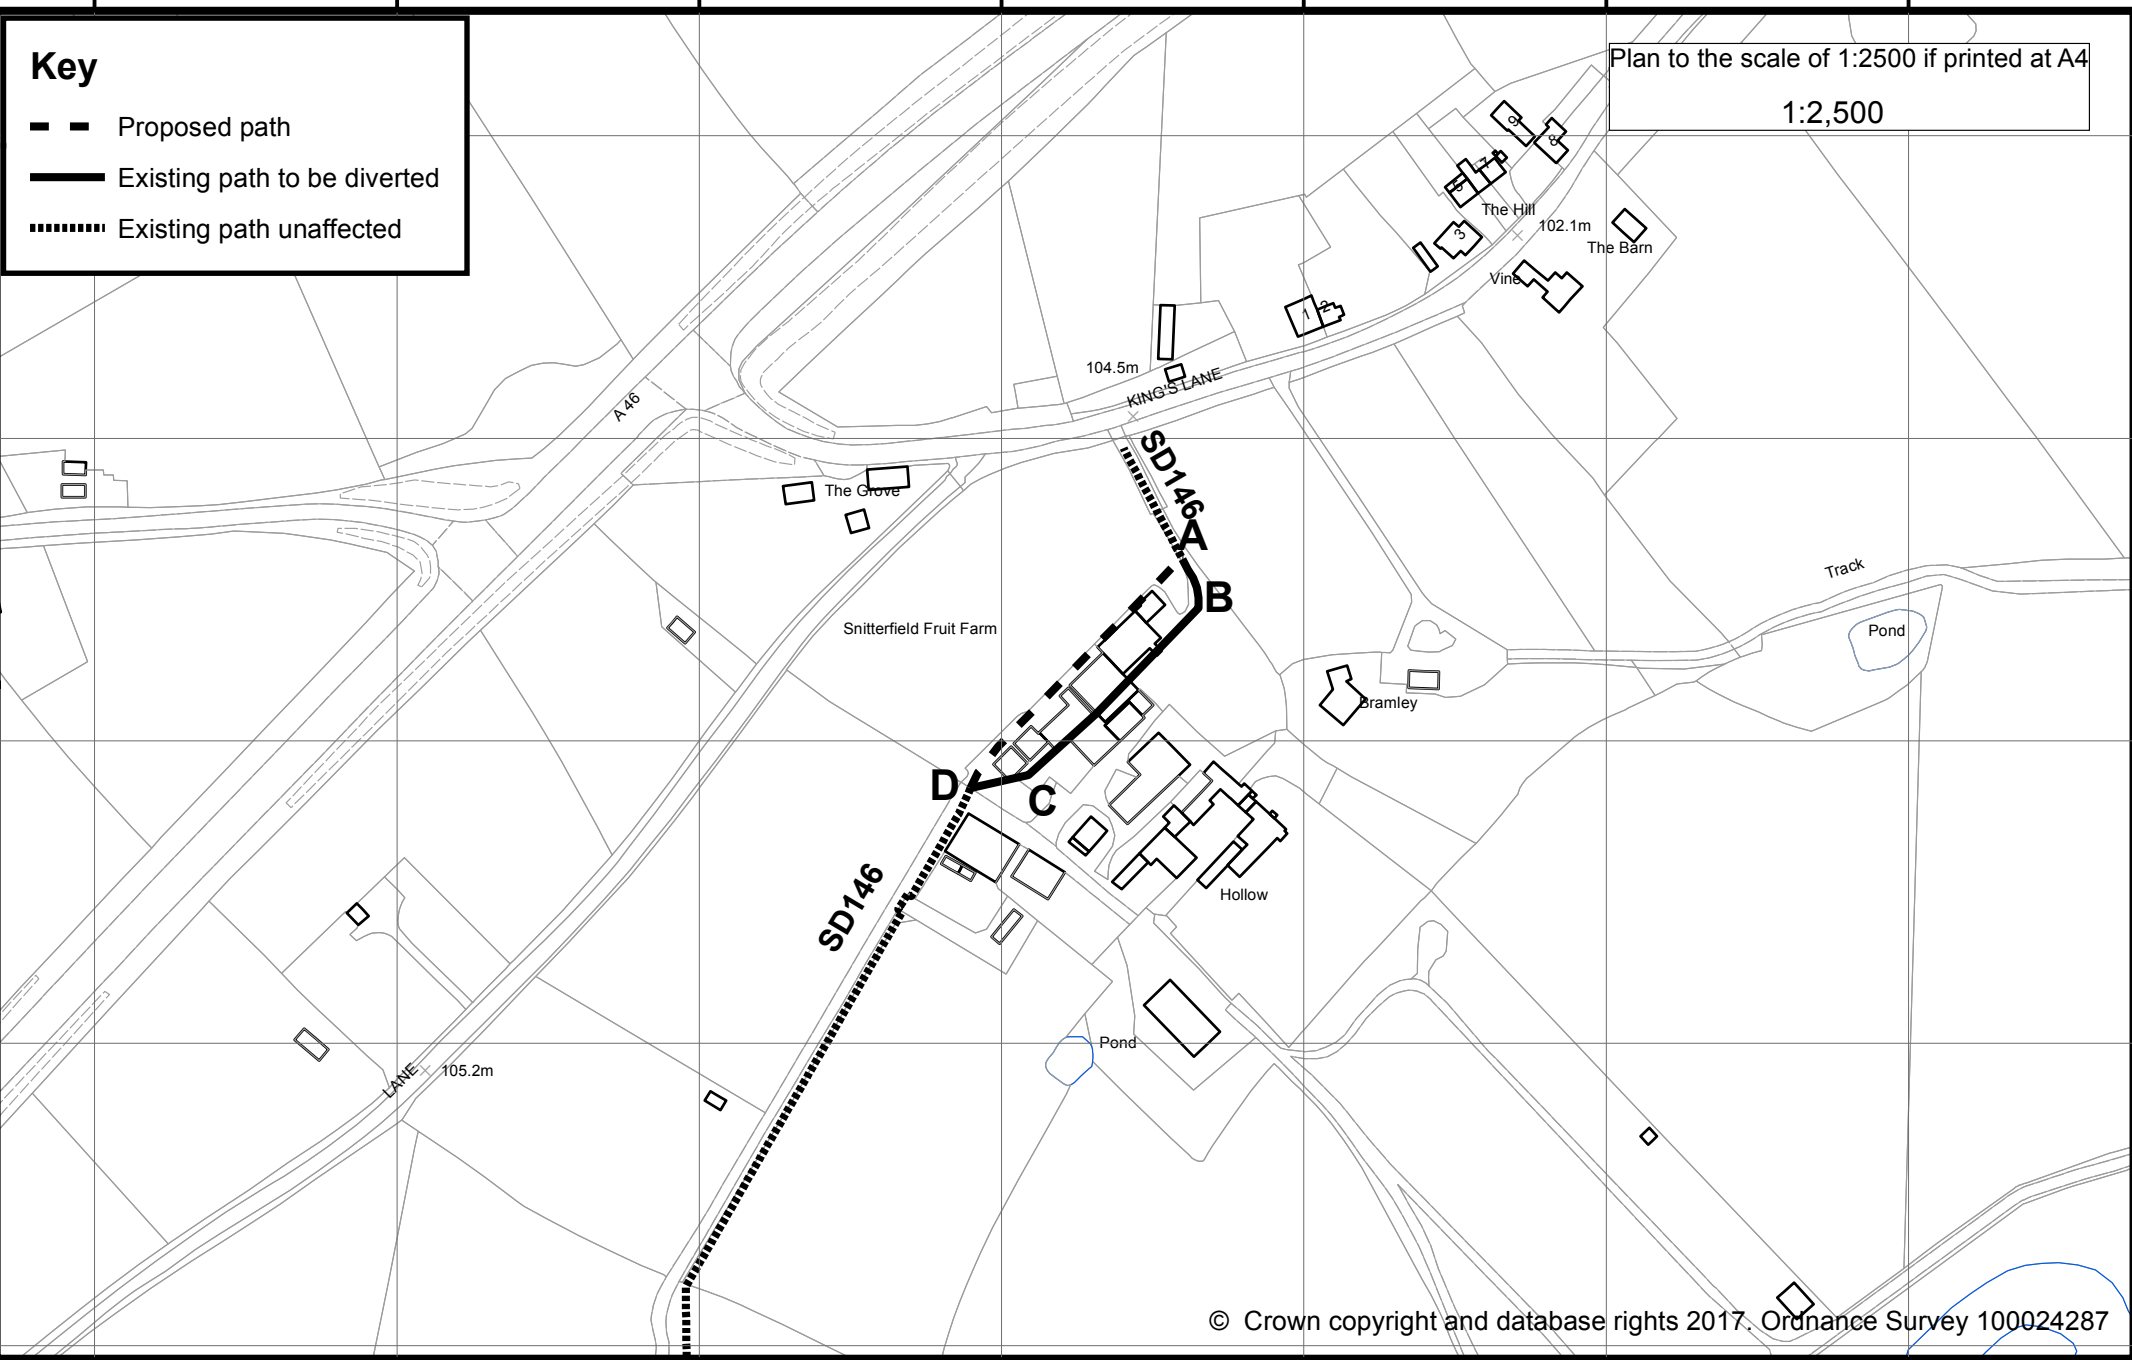

© Crown copyright and database rights 2017. Ordnance Survey 100024287

Proposed Diversion of Footpath SD146 Snitterfield in the Parish of Snitterfield  
Town and Country Planning Act 1990 Section 257  
**Order Plan**



420600 000000 420700 000000 420800 000000 420900 000000 421000 000000 421100 000000 421200 000000

258700 000000 258800 000000 258900 000000 259000 000000 259100 000000